


GENERAL NOTES

THIS DRAWING IS NOT TO BE SCALED. ALL DIMENSIONS SHOWN ARE IN MILLIMETERS, AND DO NOT TAKE INTO ACCOUNT APPLIED FINISHES, UNLESS SPECIFICALLY INDICATED OTHERWISE. ANY OMISSIONS OR DISCREPANCIES FOUND SHALL BE REPORTED TO THE ARCHITECT/ENGINEER IMMEDIATELY. LEVELS ARE GIVEN IN METERS TO THREE DECIMAL PLACES ABOVE SURVEY DATUM. THIS DRAWING IS TO BE READ IN CONJUNCTION WITH THE RELEVANT SECTION OF THE SPECIFICATION AND SCHEDULES. THE CONTRACTOR SHALL SUBMIT FULL SHOP/ SETTING OUT DRAWING FOR APPROVAL (BASED ON SITE DIMENSION) PRIOR TO COMMENCEMENT OF ANY SITE WORKS, OR PLACING ANY ORDERS AND ON MANUFACTURE OF ANY FITTING. FIXTURES AND COMPONENTS SHOWN, THIS DRAWING IS COPYRIGHT OF © T.ZED ARCHITECTS AND MUST NOT BE COPIED OR REPRODUCED, IN WHOLE OR PART, BY ANY METHOD WHATSOEVER, WITHOUT THE PRIOR WRITTEN APPROVAL OF T.ZED ARCHITECTS.

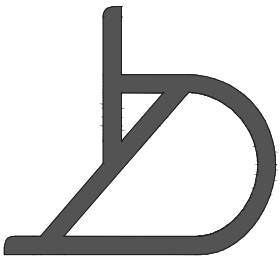

T.ZED ARCHITECTS

T +971 4 368 4007

OFFICE 304A, BUILDING 4
D3, DUBAI DESIGN DISTRICT
PO BOX 5000118, DUBAI
UNITED ARAB EMIRATES

INFO@TZED-ARCHITECTS.COM
TZED-ARCHITECTS.COM

CHECKED BY: TZ

ZONE CODE: CODE

REVISION NO:

CLIENT REVIEW

- ☐ APPROVED
☐ APPROVED WITH COMMENTS
☐ REJECTED AND RESUBMIT

CLIENT SIGNATURE:
DATE:

PROJECT NAME:
CANVAS EVENTS PAVILLION

DRAWING TITLE:
SITE PLAN

PROJECT NO: 252


DRAWN BY: SR

DATE: 30/11/2020

SCALE: 1:250 @ A3

DRAWING NO:

A-100

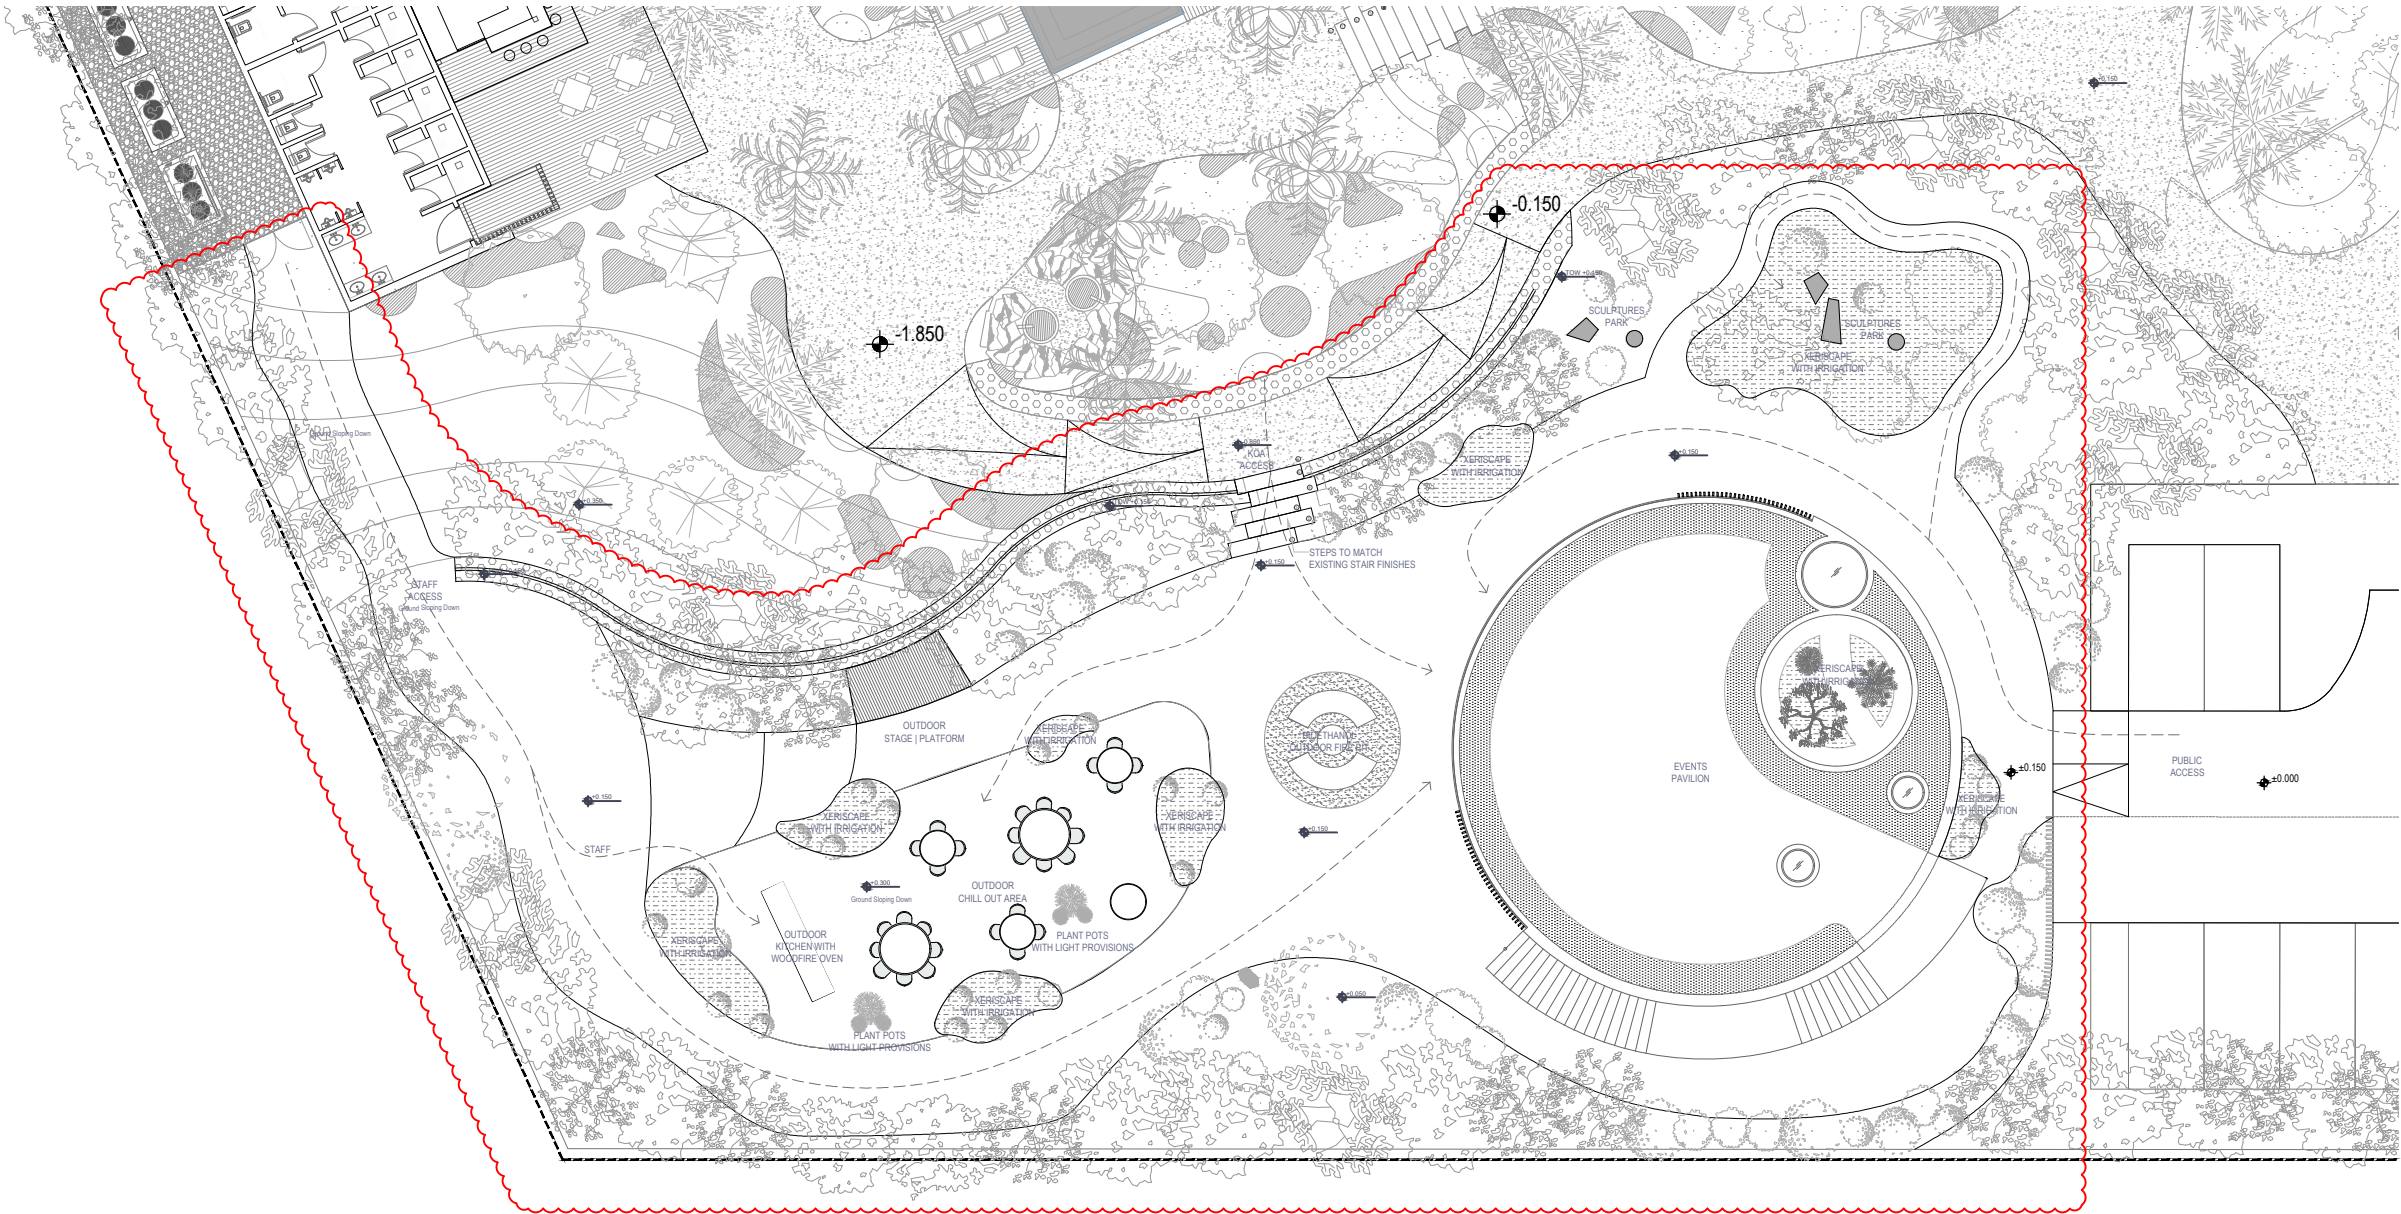

P1 SITE PLAN
A-100 SCALE 1:250