

C O R R I D O R

SF-108 105.85 Sq.m
1,139 sq.ft.

GENERAL NOTES

ALL DIMENSIONS ARE IN MILLIMETER.

ALL DIMENSIONS TO BE CHECKED ON SITE AND DISCREPANCIES ARE TO BE REFERRED TO THE ENGINEER FOR DECISION

THIS DRAWING SHOULD BE READ IN CONJUNCTION WITH OTHER RELEVANT ARCHITECTURAL, STRUCTURAL, MECHANICAL, ELECTRICAL DRAWINGS AND ALL SECTIONS OF THE SPECIFICATIONS

ALL STRUCTURAL ELEMENTS DETAILS TO BE OBTAINED FROM STRUCTURAL PACKAGE

A STRUCTURAL SHOP DRAWINGS SHALL BE SUBMIT BY THE CONTRACTOR PRIOR TO ANY WORKS AT SITE

KEYPLAN



LEGEND

Φ SINGLE SOCKET POWER OUTLET

Φ DOUBLE SOCKET POWER OUTLET

Δ DATA

INTERMEDIATE PARTITION
12.5mm GYPSUM BOARD ON BOTH
SIDES OF VERTICAL G.I. STUDS
PARTITION THICKNESS 200MM
FULL HEIGHT FROM FLOOR TO SLAB
SOFFIT

GYPSUM BOARD CLADDING
WITH 50MM OFFSET FROM
INTERTENANCY WALLS/COLUMN
4000MM PARTITION HEIGHT

12MM THK TEMPERED GLASS PARTITION WITH
ALUMINUM POWDER COATED FRAMES
2200mm HIGH WITH GYPSUM BULKHEAD
ABOVE WITH SAME LEVEL AS ADJACENT
PARTITION

MEETING ROOM PARTITION
12.5mm GYPSUM BOARD ON BOTH SIDES
OF VERTICAL G.I. STUDS
2700MM HEIGHT


SHOP NUMBER
SF-108
105.85 Sq.m
1,139 Sq.ft.

FINISHES

FLOOR FINISH:
EPOXY PAINT FINISH TO MATCH CONCOURSE.
SAME LEVEL AS CONCOURSE


WALL FINISH :
WHITE PAINT FINISH 3000mm HIGH AND BLACK
PAINT FINISH ABOVE.
SHOPFRONT TO MATCH CONCOURSE FACADE
FINISH

CEILING FINISH:
EXPOSED BEAM SLAB PAINTED BLACK

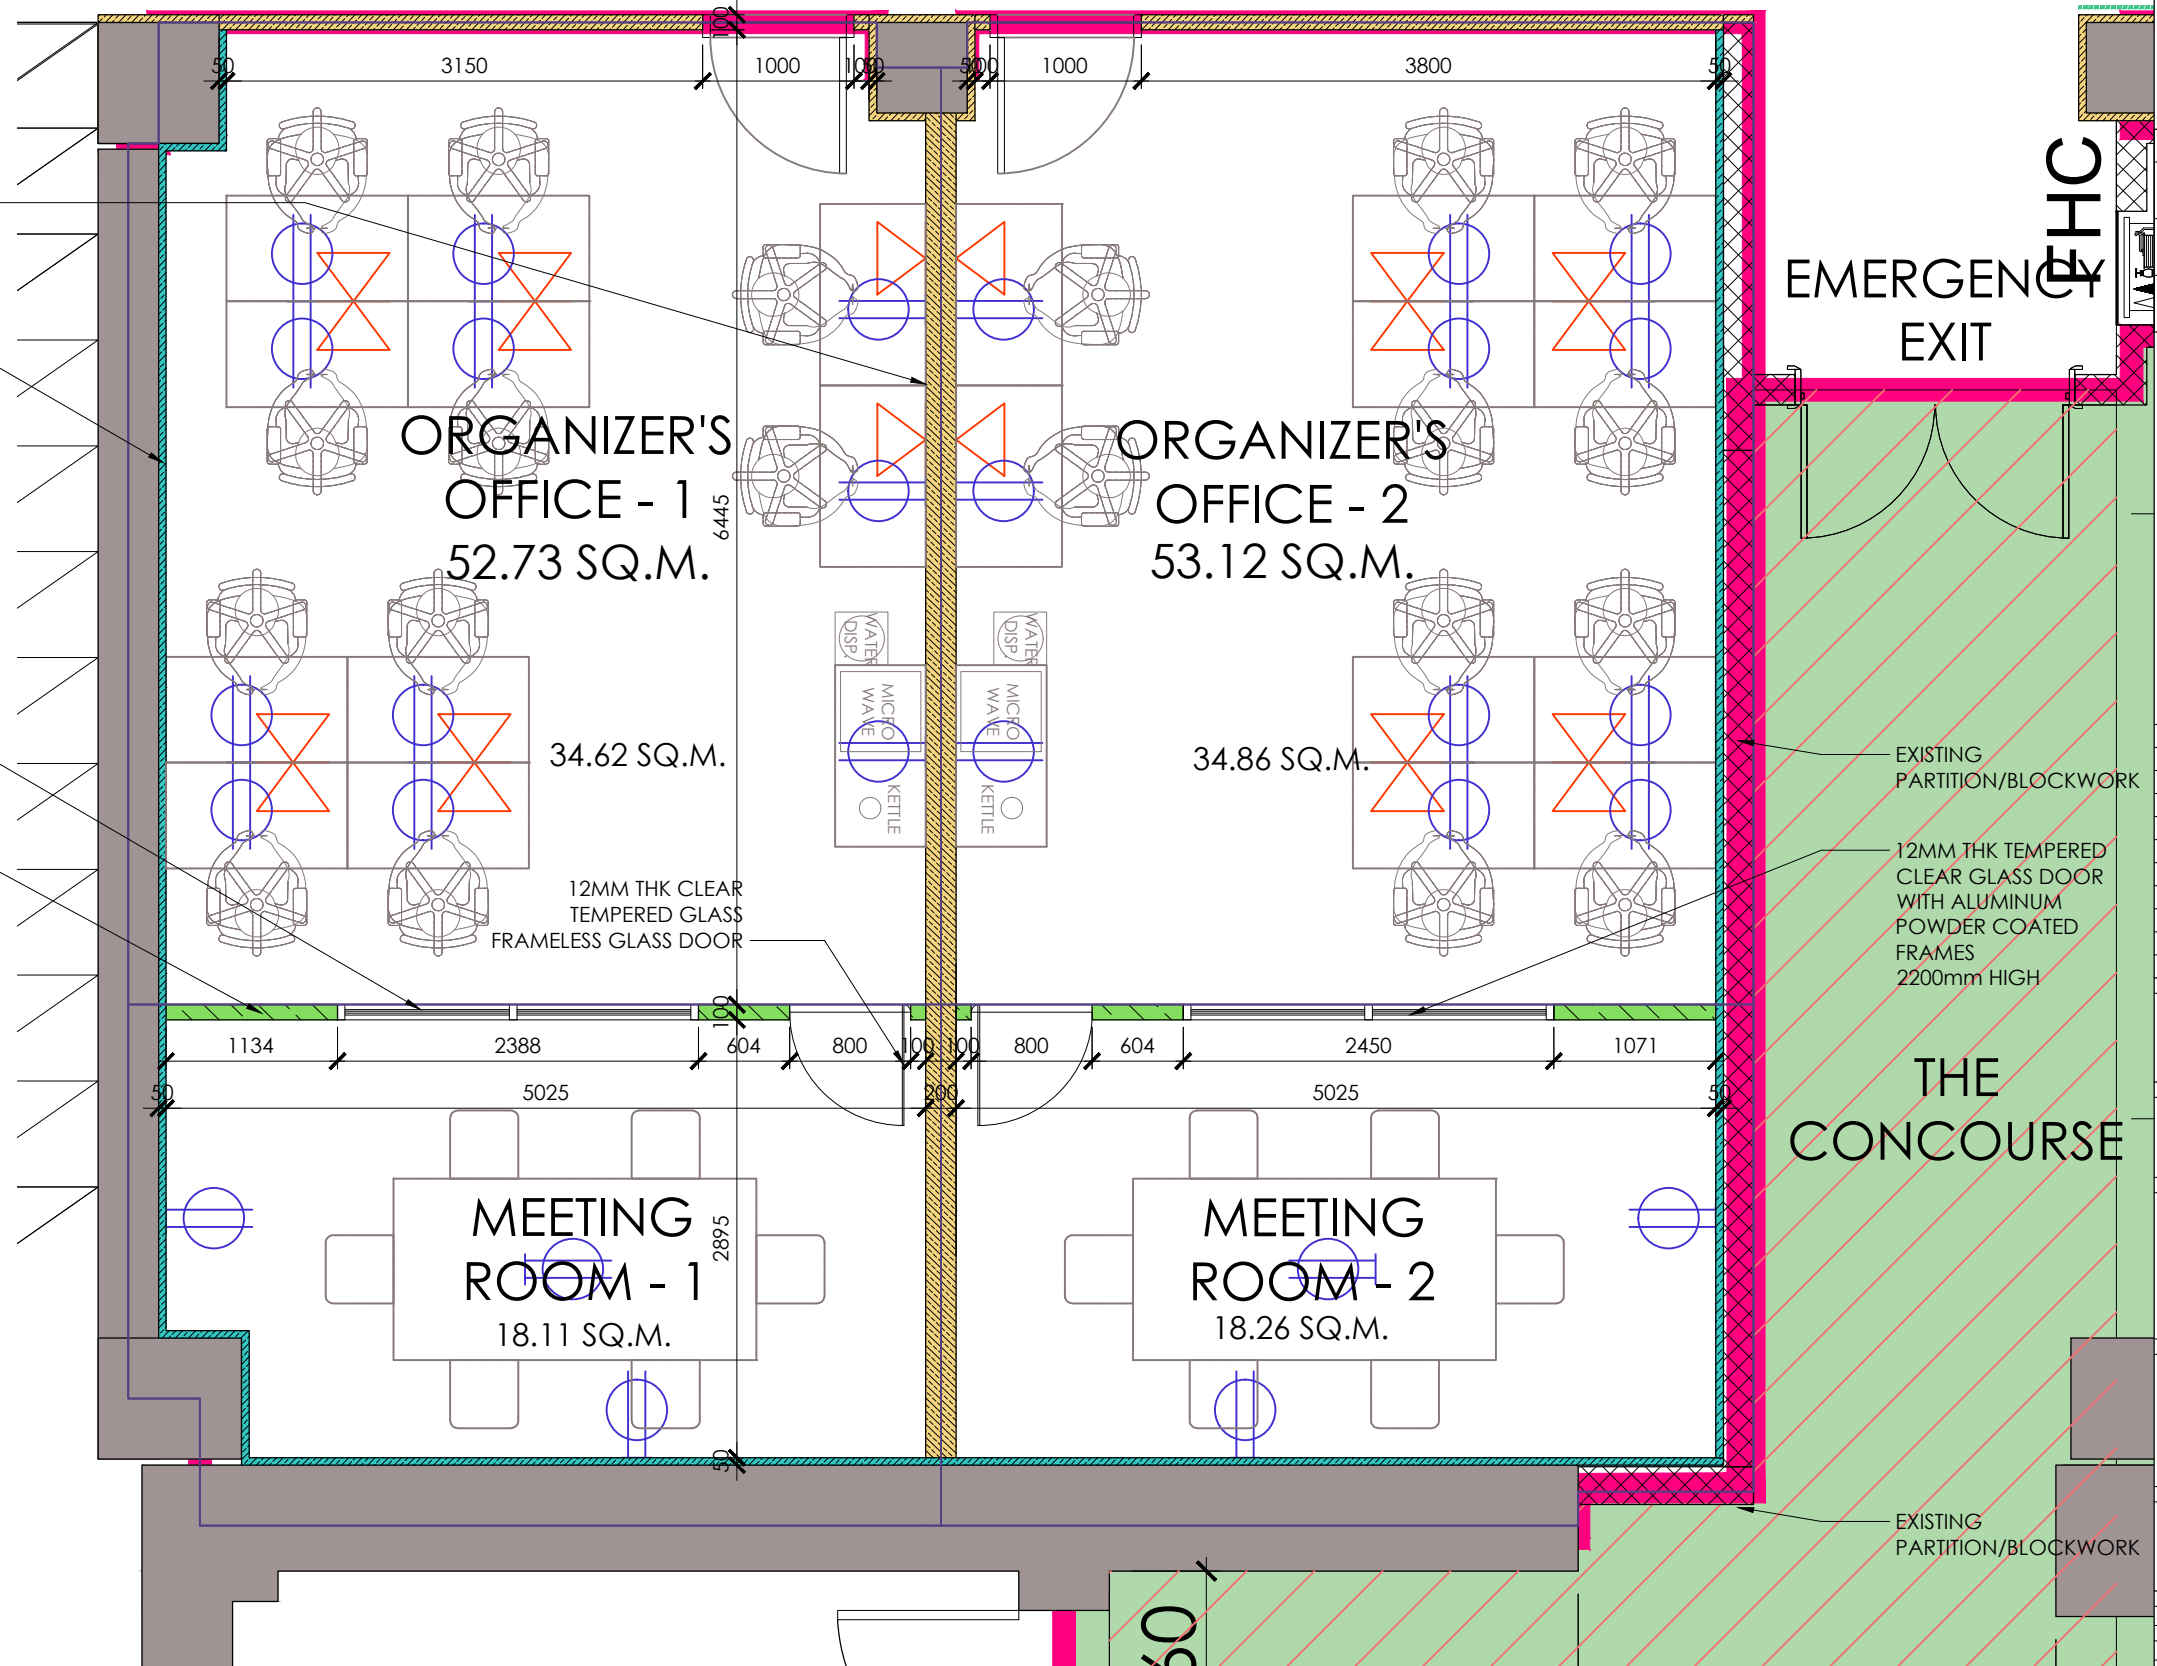

1 FLOOR PLAN
A-1001 Scale 1:50 MM

02	REVISED	20 OCT 2025
01	REVISED	08 OCT 2025
00	CONCEPT DESIGN	21 AUG 2025
REV. NO.	Remarks	Date
Project Name		
THE CONCOURSE		
UNIT MPH 1, 2 & 4 - ZONE 5, FIRST FLOOR, DUBAI OUTLET MALL EXTENSION AL AHN ROAD, DUBAI, UAE		
Client:		
AL AHLI GROUP		
Consultant:		
 Murabaa Engineering Consultants		
Contractor:		
Drawing Title:		
ORGANIZER'S OFFICE FLOOR PLAN		
Scale:	Date:	
1:50 MM @ A3	20-OCT-2025	
Drawn By:	Project No:	
MADC00179_CH005_DOM2		
Checked By:	Drawing No:	
M. Mustafa	MADC00179_CH005_DOM2-A-1001	
		02
THE DESIGN & DETAILS OF THIS DRAWING ARE THE PROPERTY OF MURABAA ENGINEERING CONSULTANTS, AND MUST NOT BE REPRODUCED, COPIED, SHOWN, LOANED OR OTHERWISE DISPOSED OF DIRECTLY OR INDIRECTLY. THIS SHALL BE USED ONLY IN CONNECTION WITH THE WORK OF THIS COMPANY. ALL RIGHTS OF DESIGN ARE RESERVED. THIS DRAWING MUST BE RETURNED UPON REQUEST.		

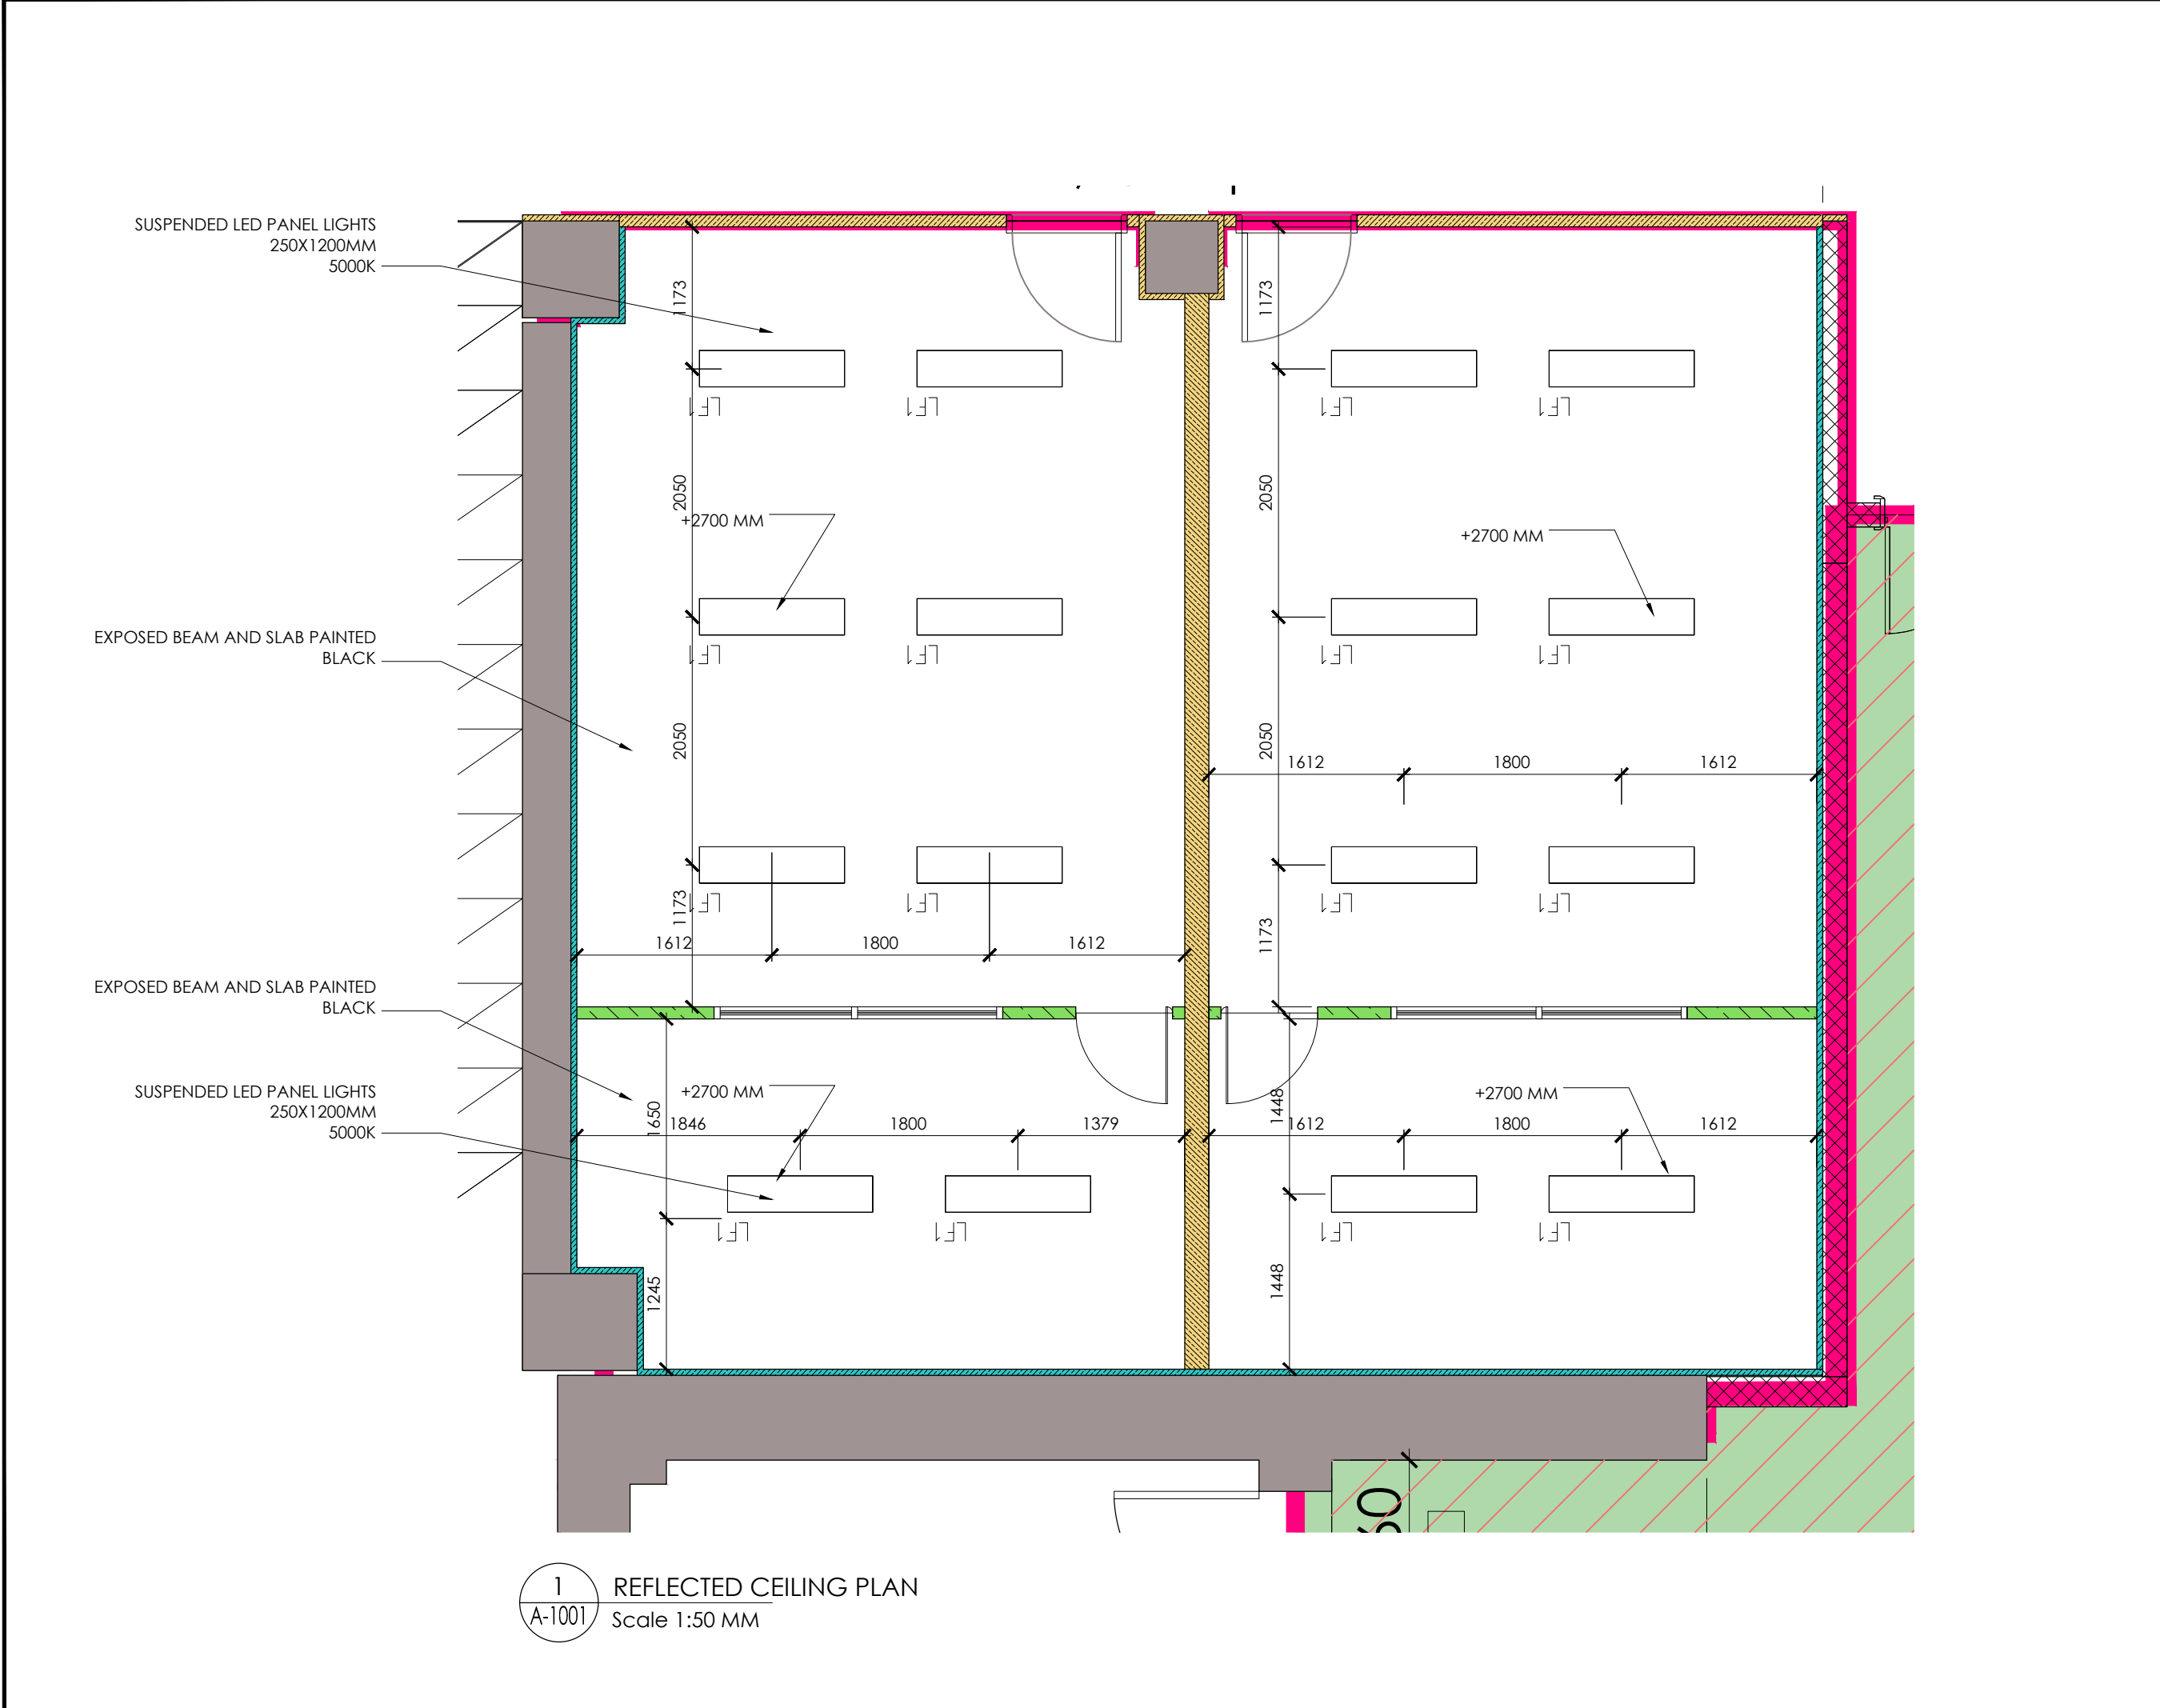

GENERAL NOTES

ALL DIMENSIONS ARE IN MILLIMETER.

ALL DIMENSIONS TO BE CHECKED ON SITE AND DISCREPANCIES ARE TO BE REFERRED TO THE ENGINEER FOR DECISION

THIS DRAWING SHOULD BE READ IN CONJUNCTION WITH OTHER RELEVANT ARCHITECTURAL, STRUCTURAL, MECHANICAL, ELECTRICAL DRAWINGS AND ALL SECTIONS OF THE SPECIFICATIONS

ALL STRUCTURAL ELEMENTS DETAILS TO BE OBTAINED FROM STRUCTURAL PACKAGE

A STRUCTURAL SHOP DRAWINGS SHALL BE SUBMIT BY THE CONTRACTOR PRIOR TO ANY WORKS AT SITE

KEYPLAN

LEGEND

SINGLE SOCKET POWER OUTLET

DOUBLE SOCKET POWER OUTLET

DATA

02	REVISED	20 OCT 2025
01	REVISED	08 OCT 2025
00	CONCEPT DESIGN	21 AUG 2025

REV.NO.

Remarks

Date

Project Name

THE CONCOURSE

UNIT MPH 1, 2 & 4 - ZONE 5, FIRST FLOOR,
DUBAI OUTLET MALL EXTENSION
AL AHN ROAD, DUBAI, UAE

Client:

AL AHLI GROUP

Consultant :

Contractor:

Drawing Title:

ORGANIZER'S OFFICE
REFLECTED CEILING PLAN

Scale:

1:50 MM @ A3

Date:

20-OCT-2025

Drawn By:

MADC00179_CHICS_DOM2

Project No:

Checked By:

M. Mustafa

Drawing No:

MADC00179_CHICS_DOM2A-1001

Rev:

02

THE DESIGN & DETAILS OF THIS DRAWING ARE THE PROPERTY OF MURABAA ENGINEERING CONSULTANTS, AND MUST NOT BE REPRODUCED, COPIED, SHOWN, LOANED OR OTHERWISE DISPOSED OF DIRECTLY OR INDIRECTLY. THIS SHALL BE USED ONLY IN CONNECTION WITH THE WORK OF THIS COMPANY. ALL RIGHTS OF DESIGN ARE RESERVED. THIS DRAWING MUST BE RETURNED UPON REQUEST.