


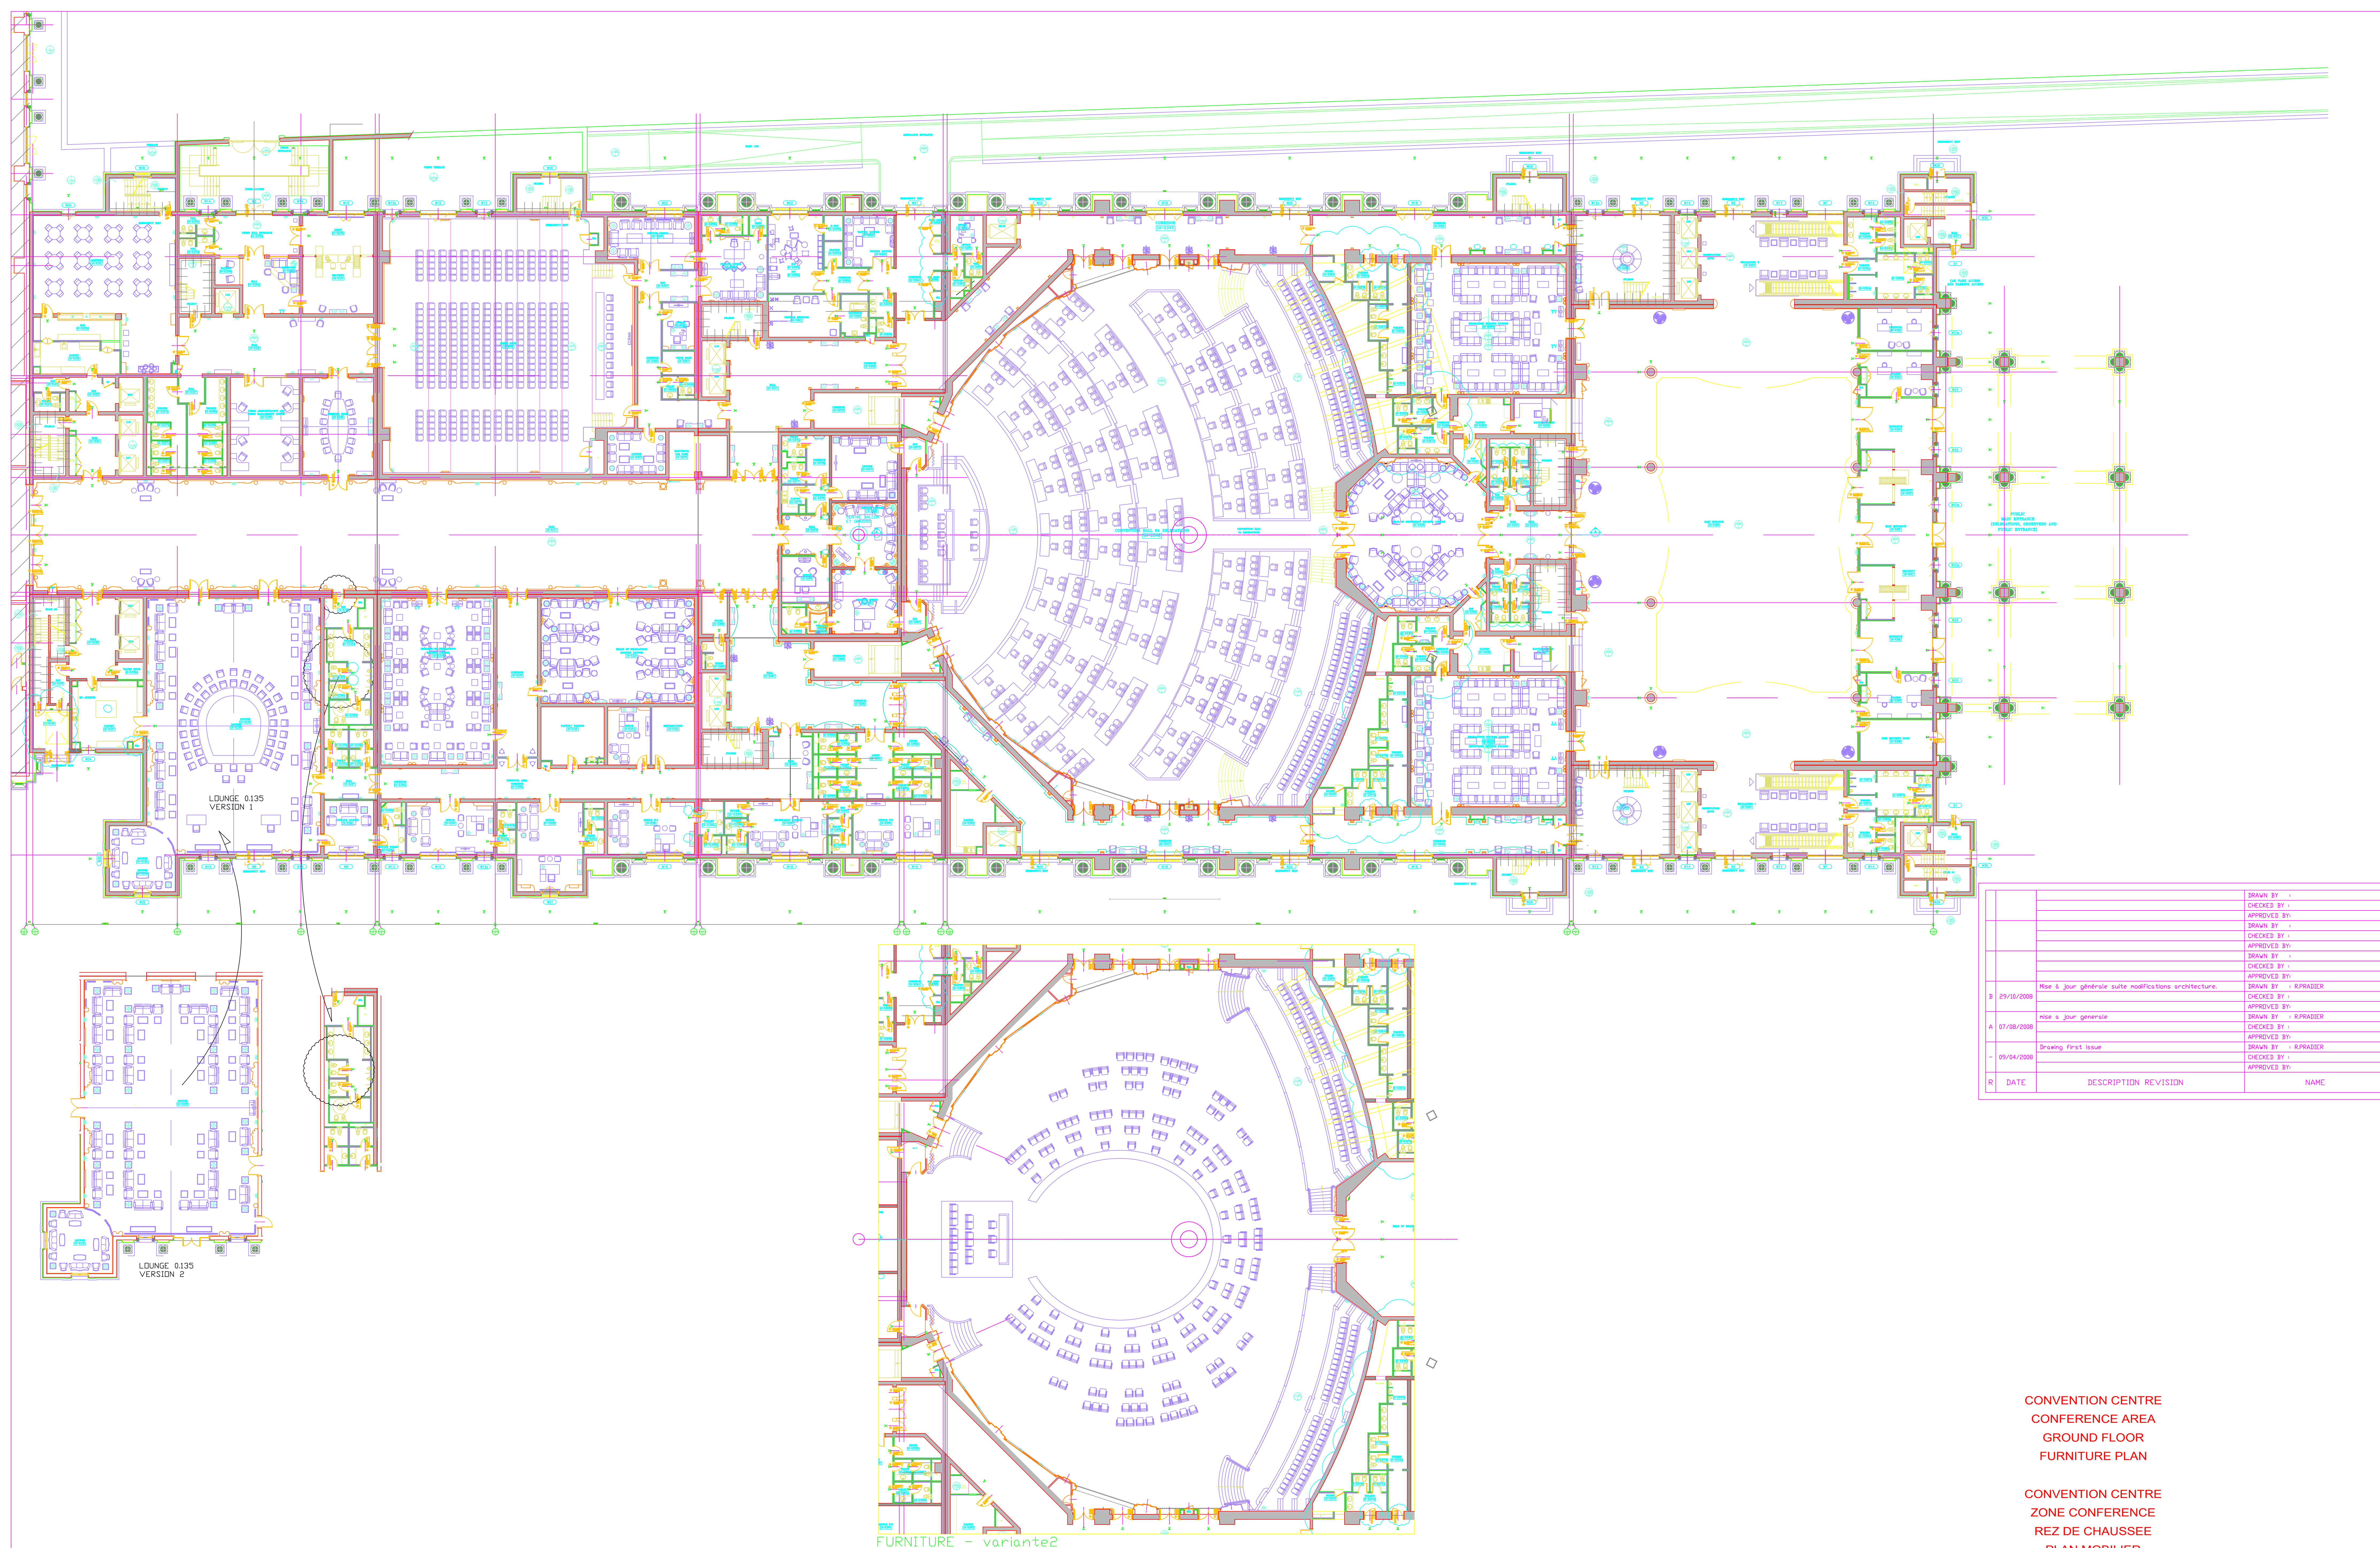

			DRAWN BY : CHECKED BY : APPROVED BY : DRAWN BY : CHECKED BY : APPROVED BY : DRAWN BY : CHECKED BY : APPROVED BY : DRAWN BY : R.PRADIER CHECKED BY : APPROVED BY : R.PRADIER
B	29/10/2008	Mise à jour générale suite modifications architecture.	
A	01/08/2008	Mise à jour générale	
-	09/04/2008	Drawing First issue	
R	DATE	DESCRIPTION REVISION	NAME

CONVENTION CENTRE
CONFERENCE AREA
GROUND FLOOR
FURNITURE PLAN

CONVENTION CENTRE
ZONE CONFERENCE
REZ DE CHAUSSEE
PLAN MOBILIER

NOTA

THIS PLAN REFER TO ARCHITECTURE PLAN :
N° 007P-2-000-001A-2011
IND E DATE : 16 OCT. 2008

ALL REVISIONS CLOUDS MEANS MODIFICATION ON ARCHITECTURE PLAN